


328200 328400 328600 328800 329000 329200 329400 329600 329800

362800
362600
362400
362200
362000
361800
361600

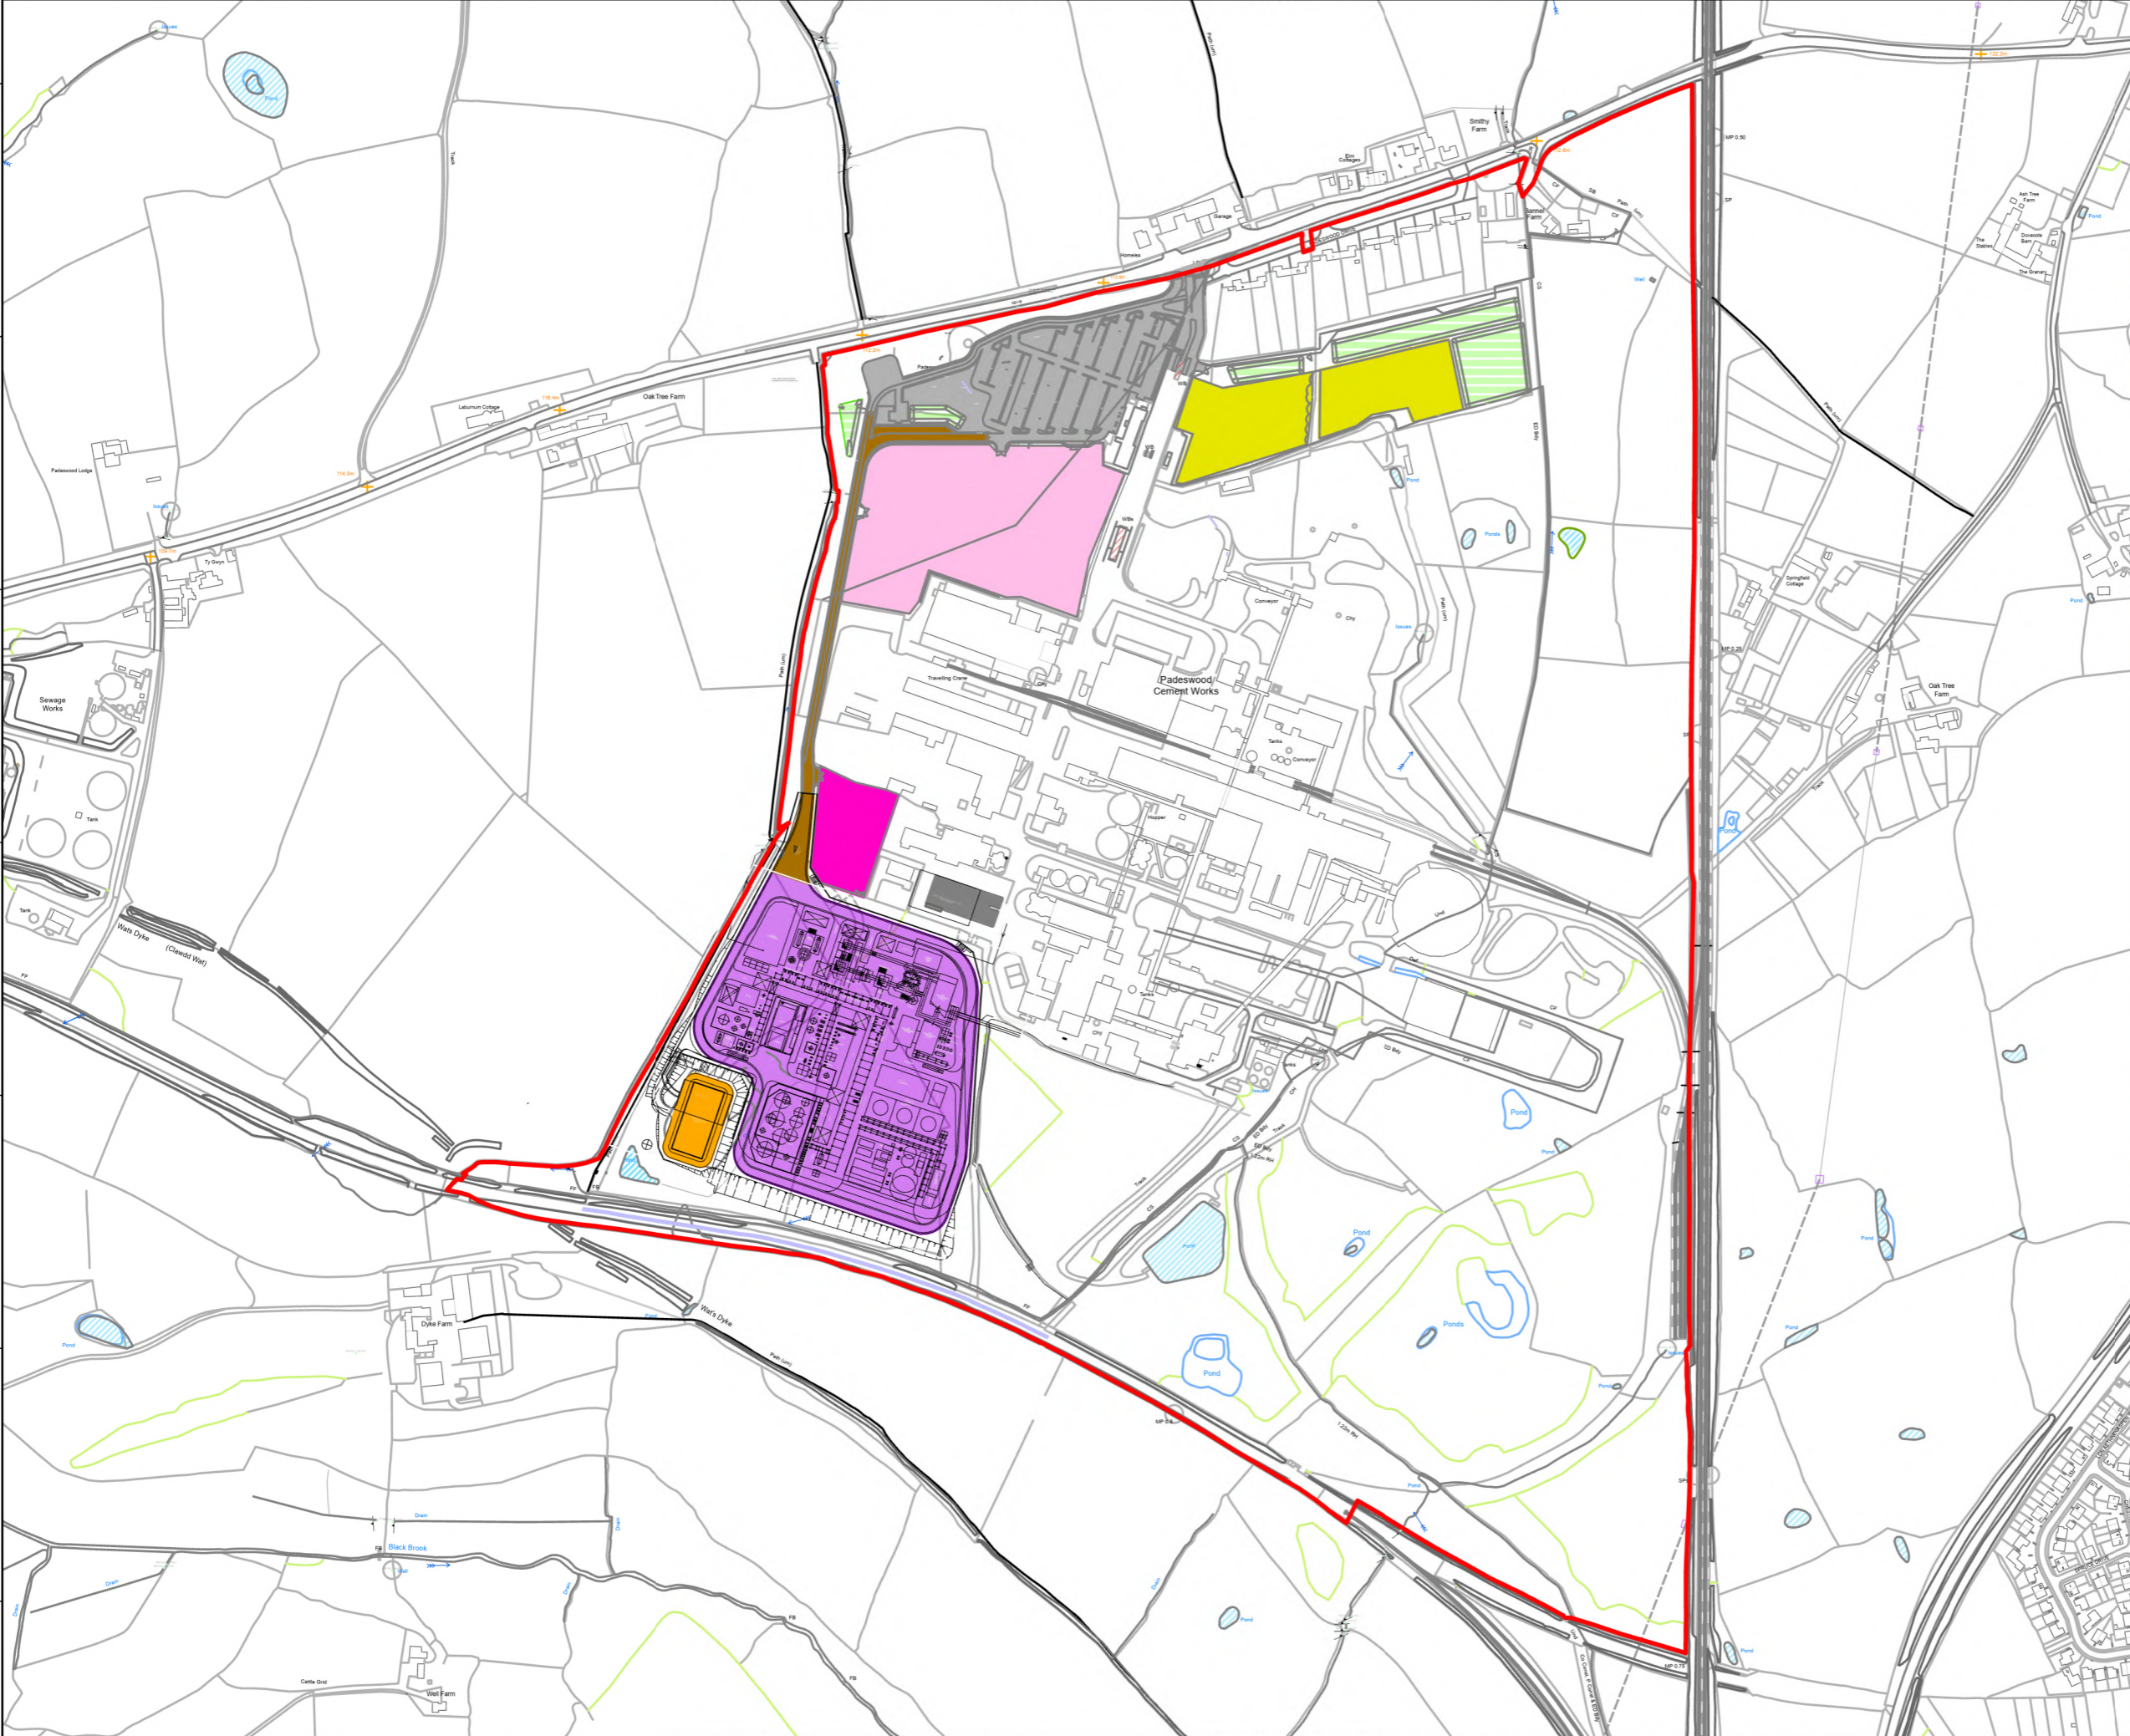

- Legend:**
- Planning Application Boundary
 - *Land Ownership Boundary is coincident with Planning Application Boundary and therefore not separately shown.
 - Carbon Capture Plant (including CHP and CCS areas)
 - Carbon Capture Plant site access road
 - Carbon Capture Plant contractor village and welfare
 - Indicative landscape bunding
 - General car park
 - Carbon Capture Plant materials laydown and contractors storage area
 - Offices and joint control centre
 - Stormwater holding pond
 - Carbon Capture Plant laydown and construction offices

Coordinate System: British National Grid
 Projection: Transverse Mercator
 Datum: OSGB 1936
 Units: Meter




10	24/06/2024	Stormwater Holding Pond Adjustment	CJ	HC	HC
09	20/06/2024	Updated Legend	CJ	MB	HC
08	03/05/2024	Updated Legend	CJ	MB	HC
Rev	Date	Description	Drn	Chk	App

Padeswood Carbon Capture and Storage Project



TITLE: Volume 3, Figure 1.2:
Site Masterplan

ID: Volume 3, Figure 1.2 - Site Masterplan

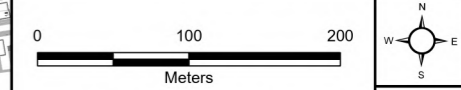

Scale: 1:5,000 @ A3

REV 10